


VAR 4°W 2004  
ANNUAL RATE OF CHANGE 0.02°W

SSALR

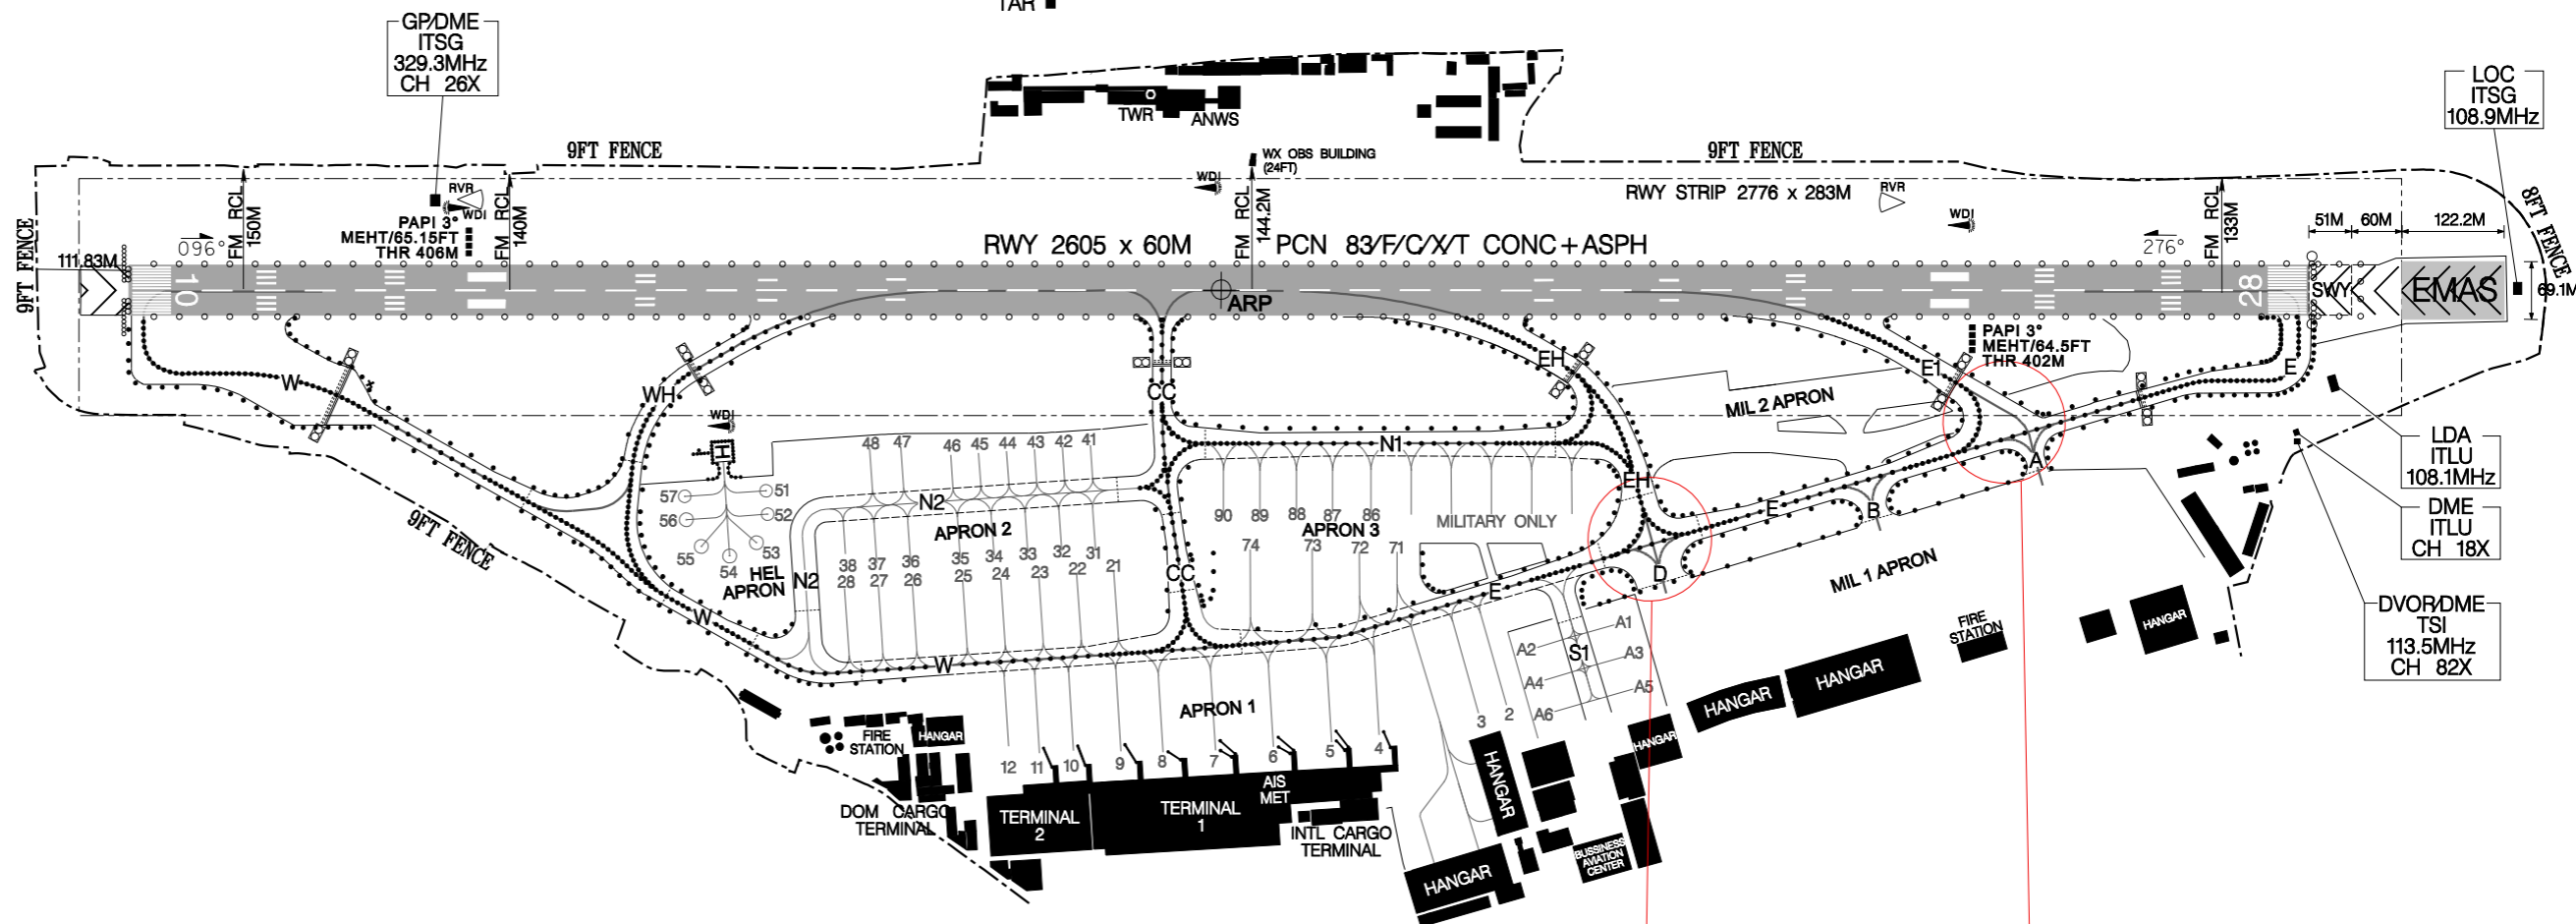

**HOT SPOT 1**  
Exiting RWY 10 onto TWY E1,  
Civil ACFT shall turn right to  
TWY E. Do not taxi straight  
ahead onto TWY A and military  
apron (MIL).

**HOT SPOT 2**  
Exiting RWY 10 onto TWY EH,  
Civil ACFT shall pay attention to  
the taxiing route. Do not taxi straight  
ahead onto TWY D and military  
apron (MIL).

REV: DIST BTN RCL AND FENCE 140M ADDED

RADIO	RWY	THR COORD	THR ELEV	HIGHEST ELEV OF TDZ	GUND	HELICOPTER LANDING AREA	COORD of appropriate TWY Center line points
ATIS: 127.4	10	250412.18N	13FT	14FT	67FT	HELIPAD ELEV: 12FT	Refer to table on verso of this chart
TWR: 118.1 SONGSHAN TOWER		1213222.64E					
121.9 SONGSHAN GROUND	28	250408.89N	14FT	18FT	67FT	Coordinates: 250405N 1213248E	
121.2 SONGSHAN DELIVERY		1213355.53E					